




1階平面図 S=1/100

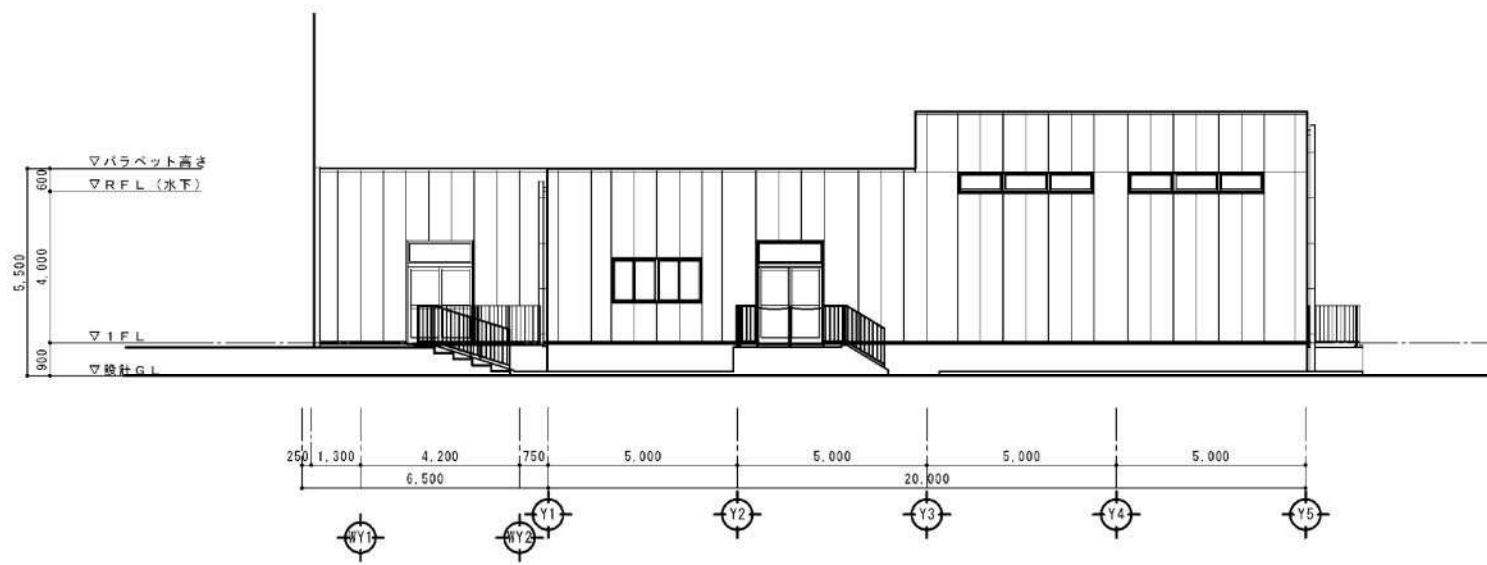


南東側立面図 S=1/100

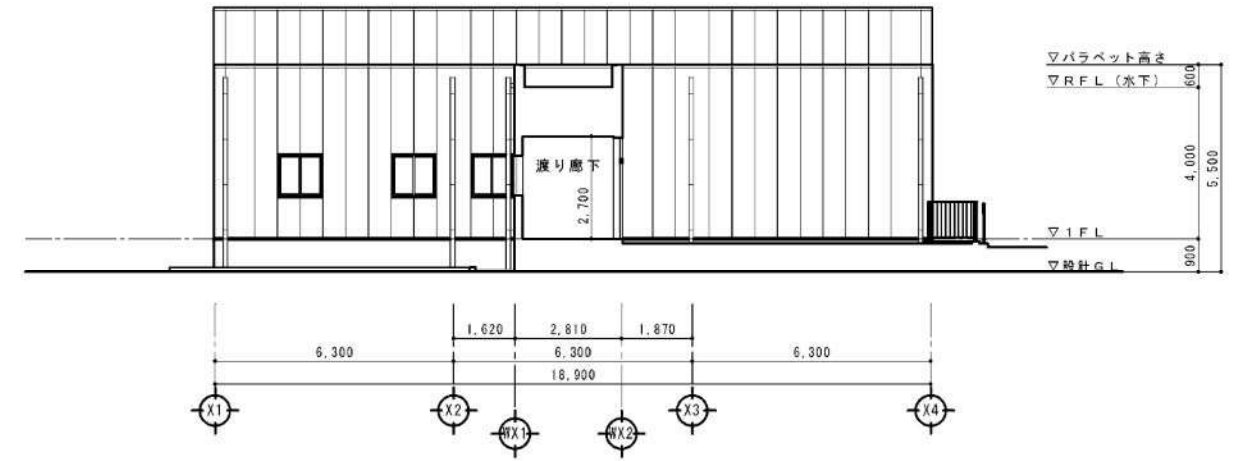


南西側立面図 S=1/100

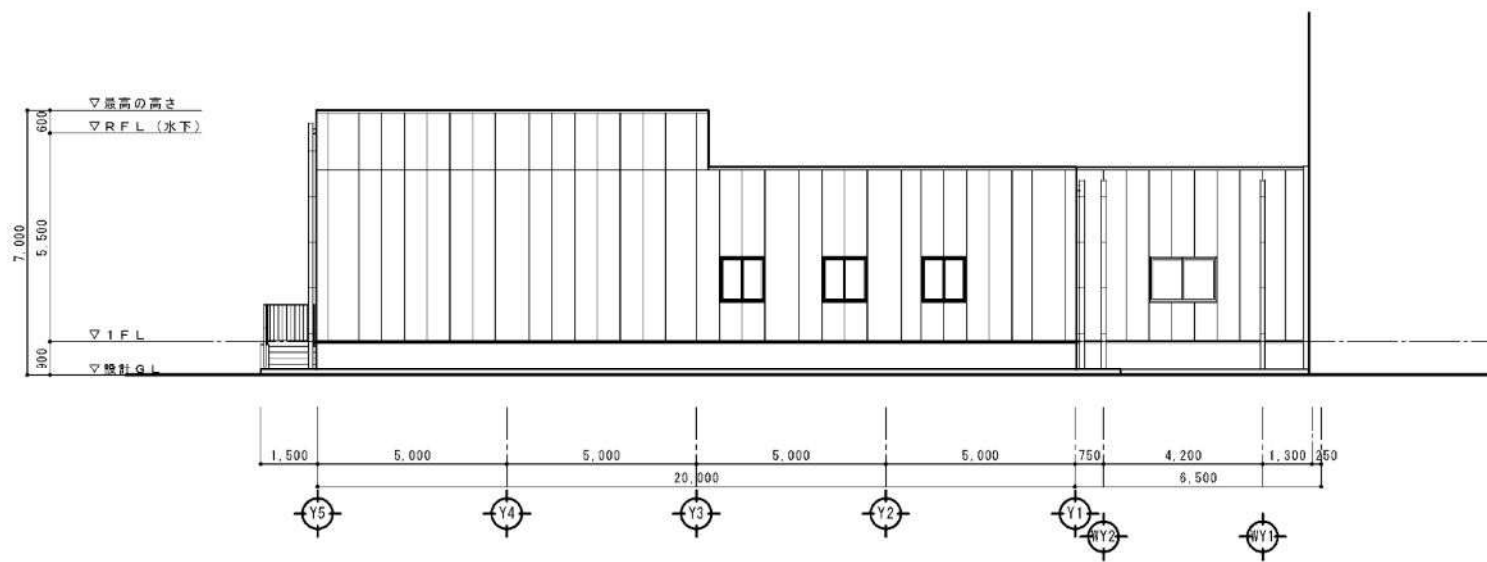


北西側立面図 S=1/100

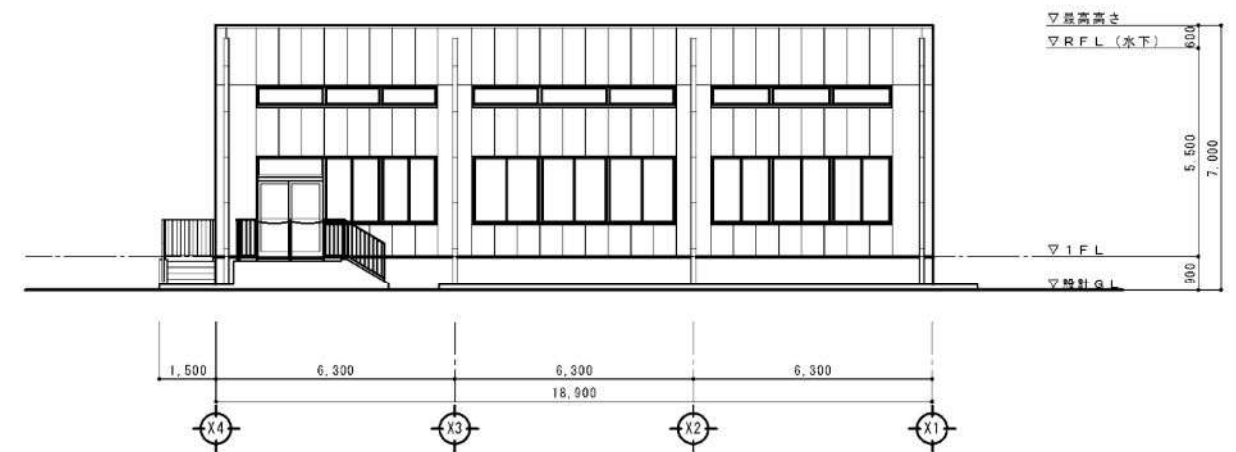

北東側立面図 S=1/100

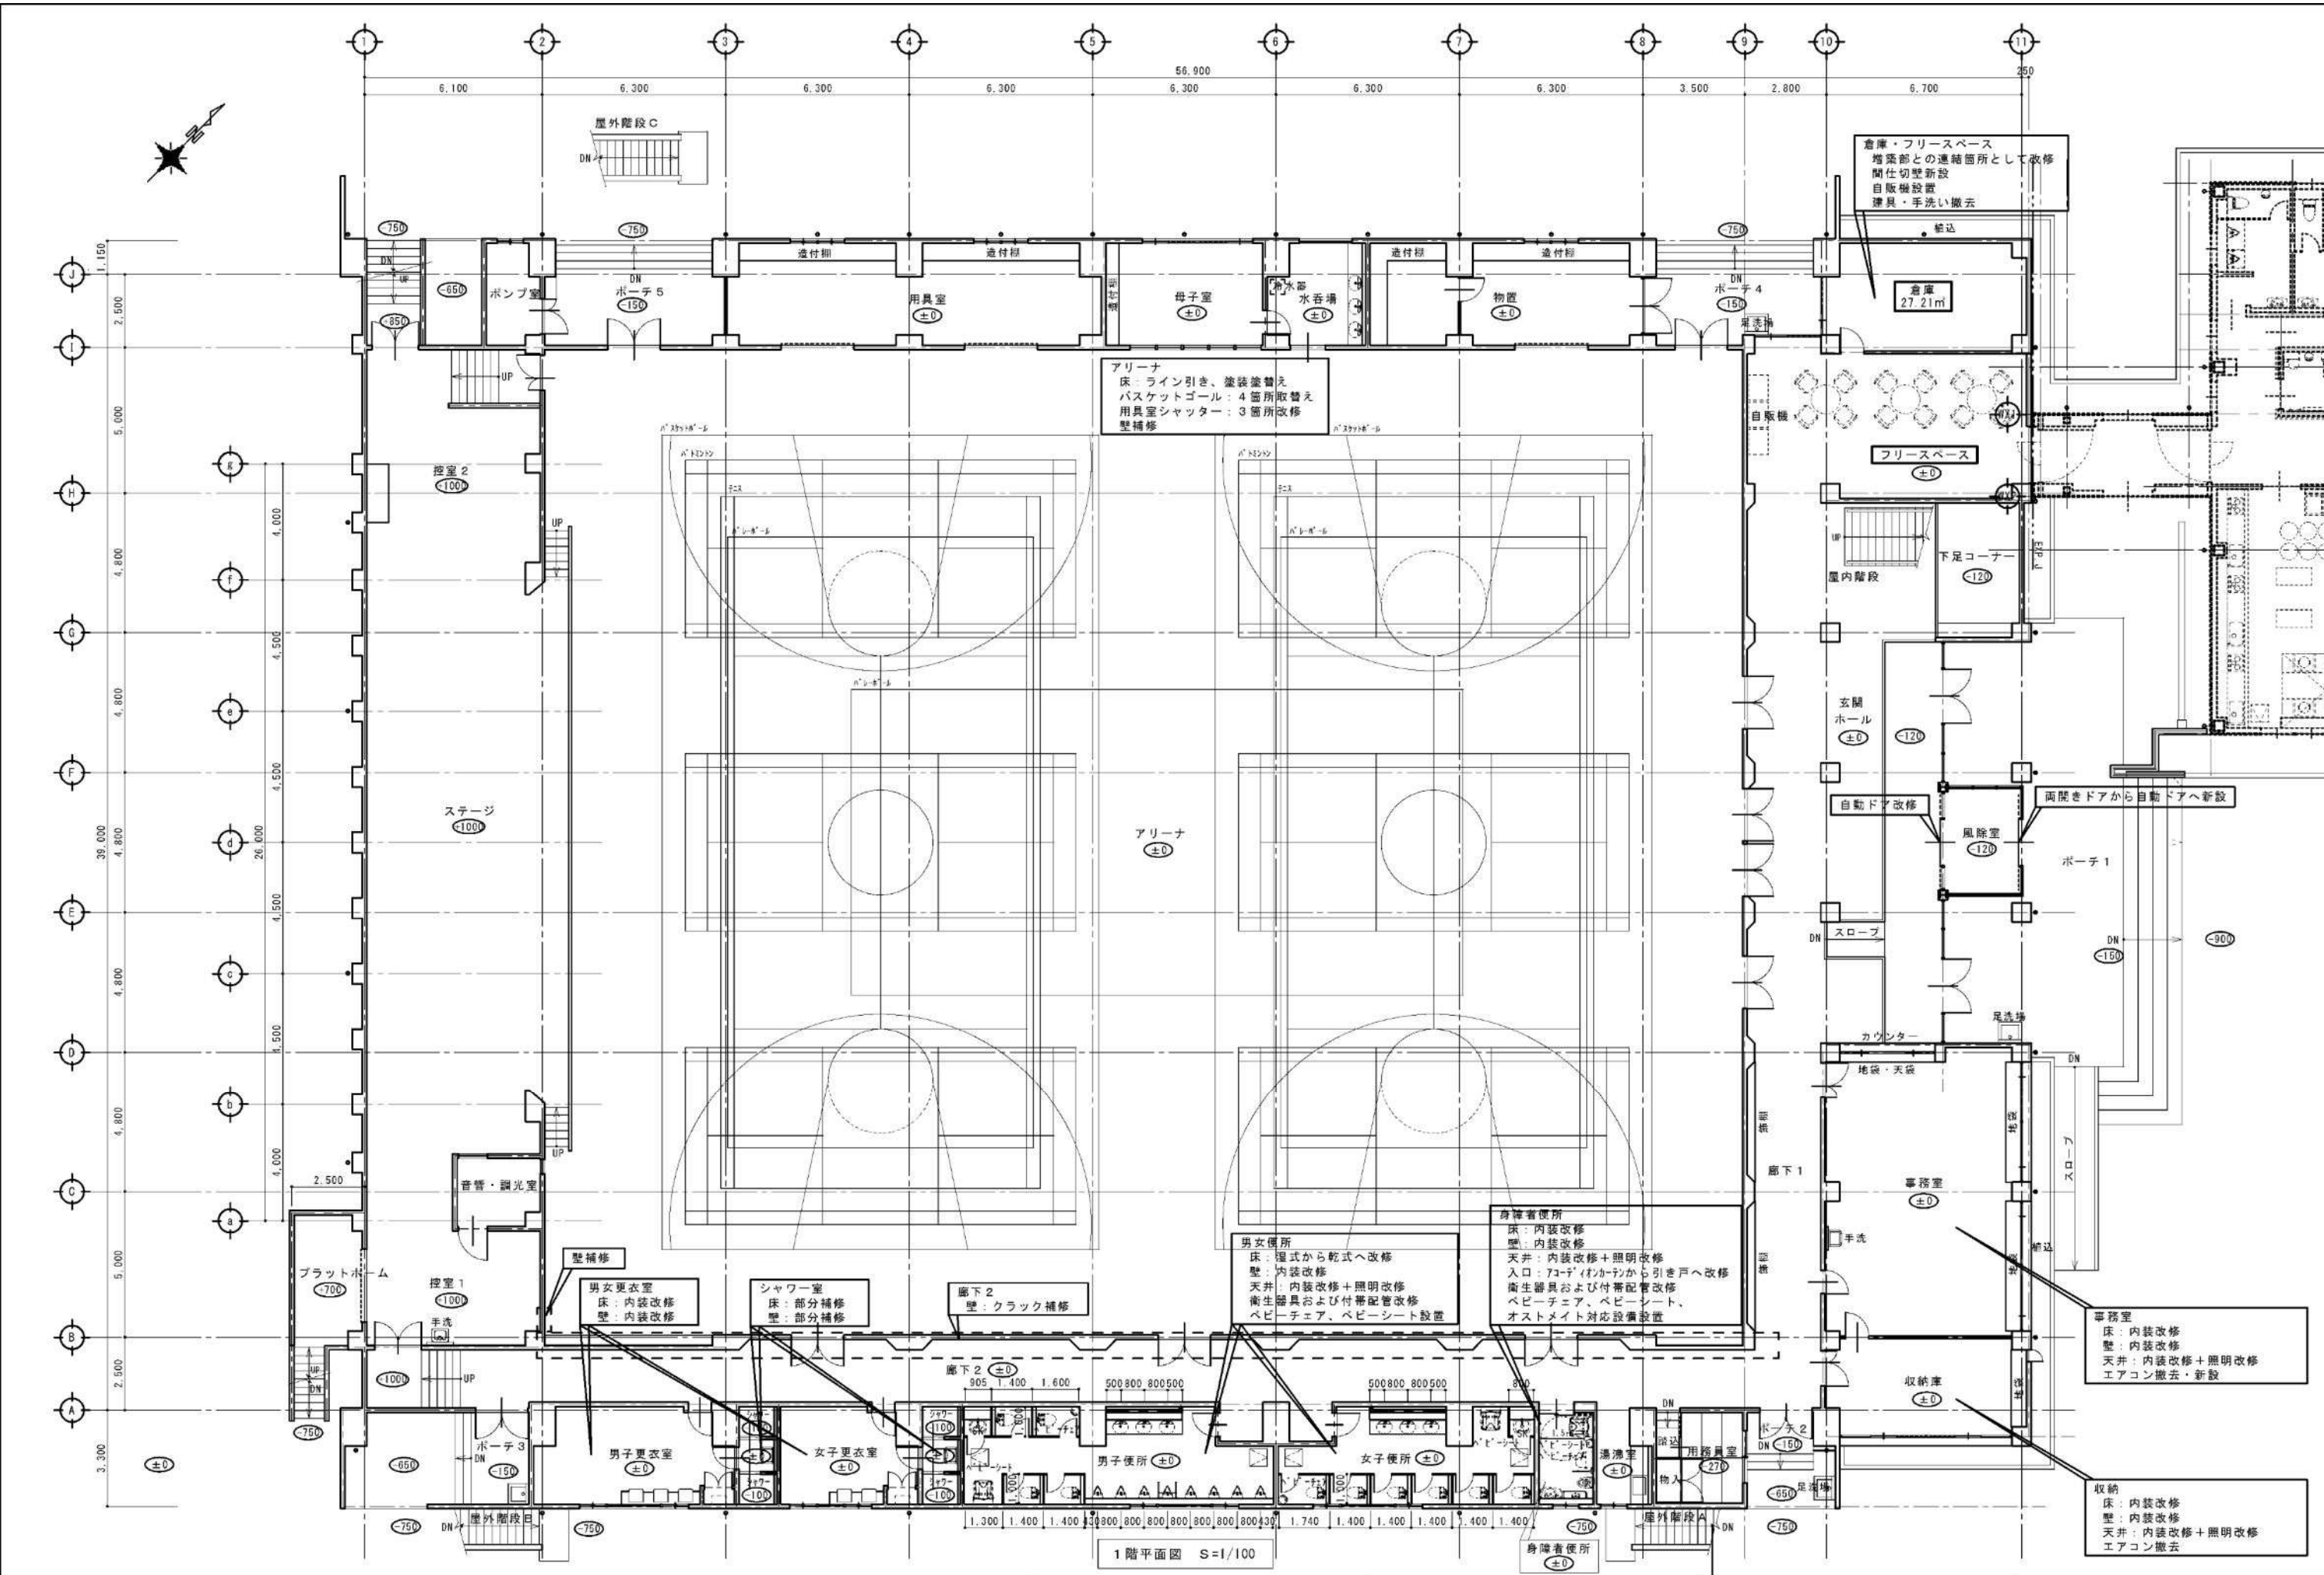

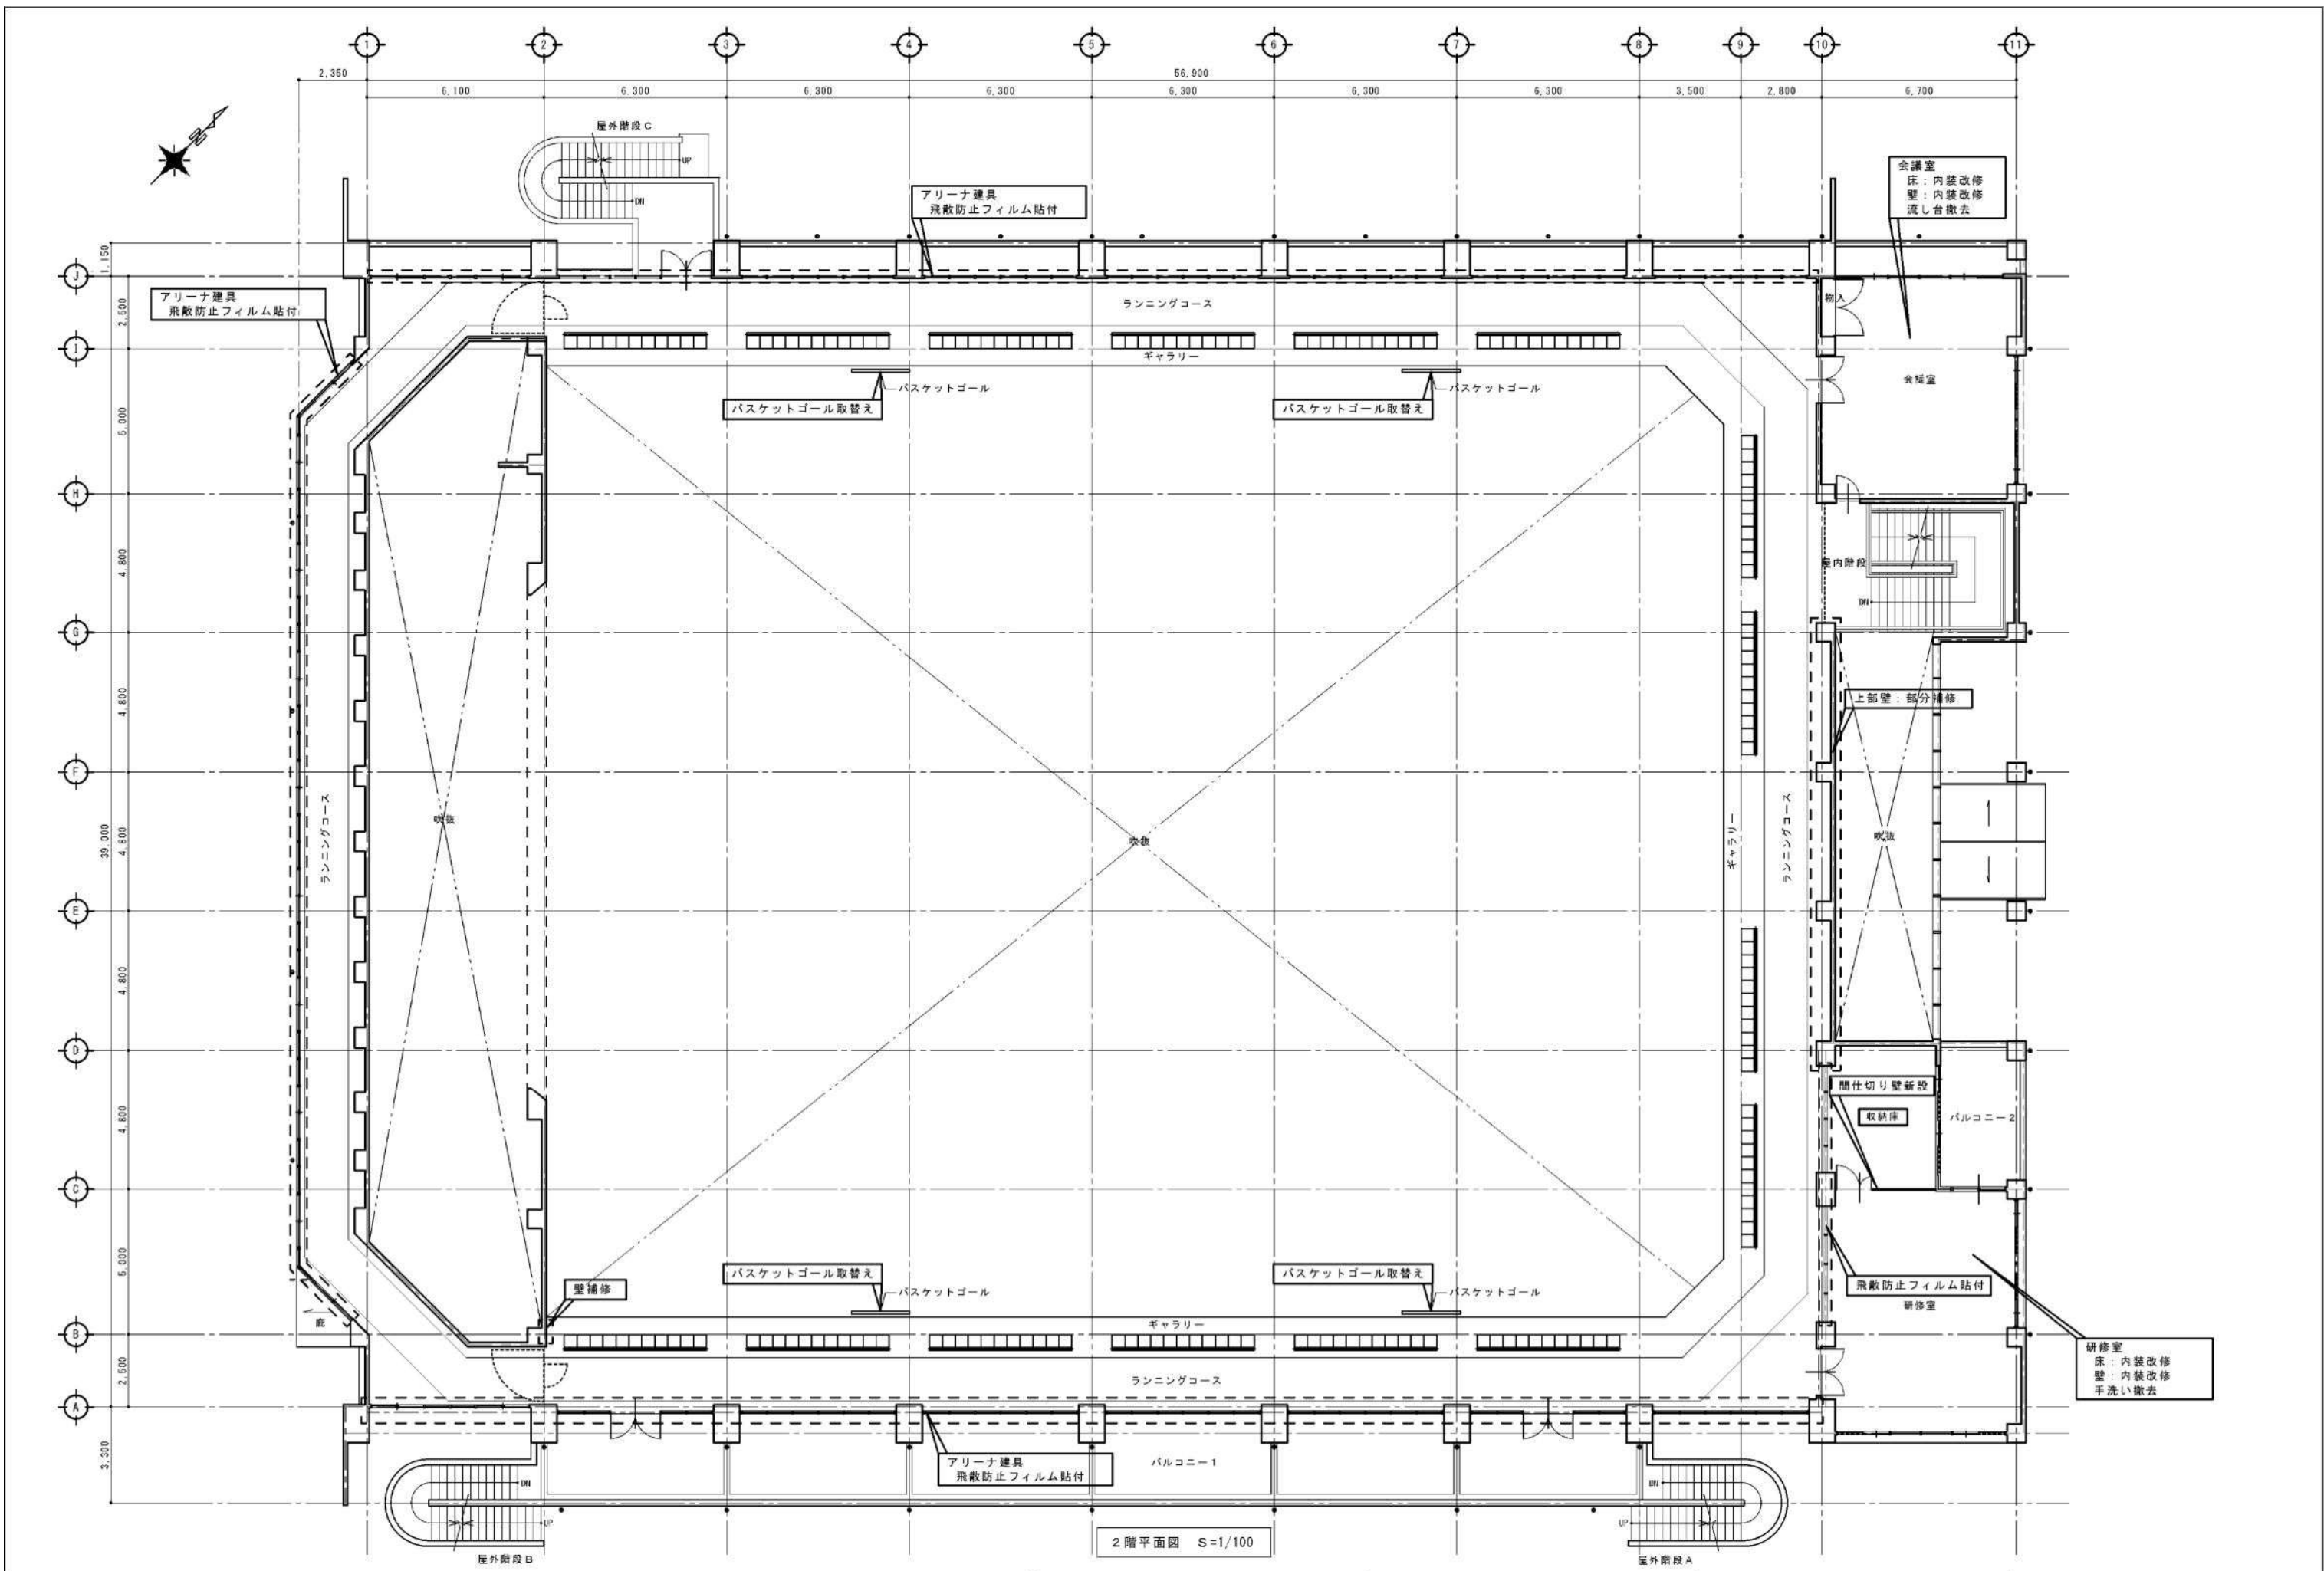

2階平面図 S=1/100